

STANDARD
NO. PM-3C

REVISION	DATE
7-13-01	


*.DGN FILE NAME
PM-3C

METRIC
STANDARD PLANS


STATE OF NEW HAMPSHIRE
DEPARTMENT OF TRANSPORTATION, CONCORD, N.H.



STANDARD
NO. PM-3C

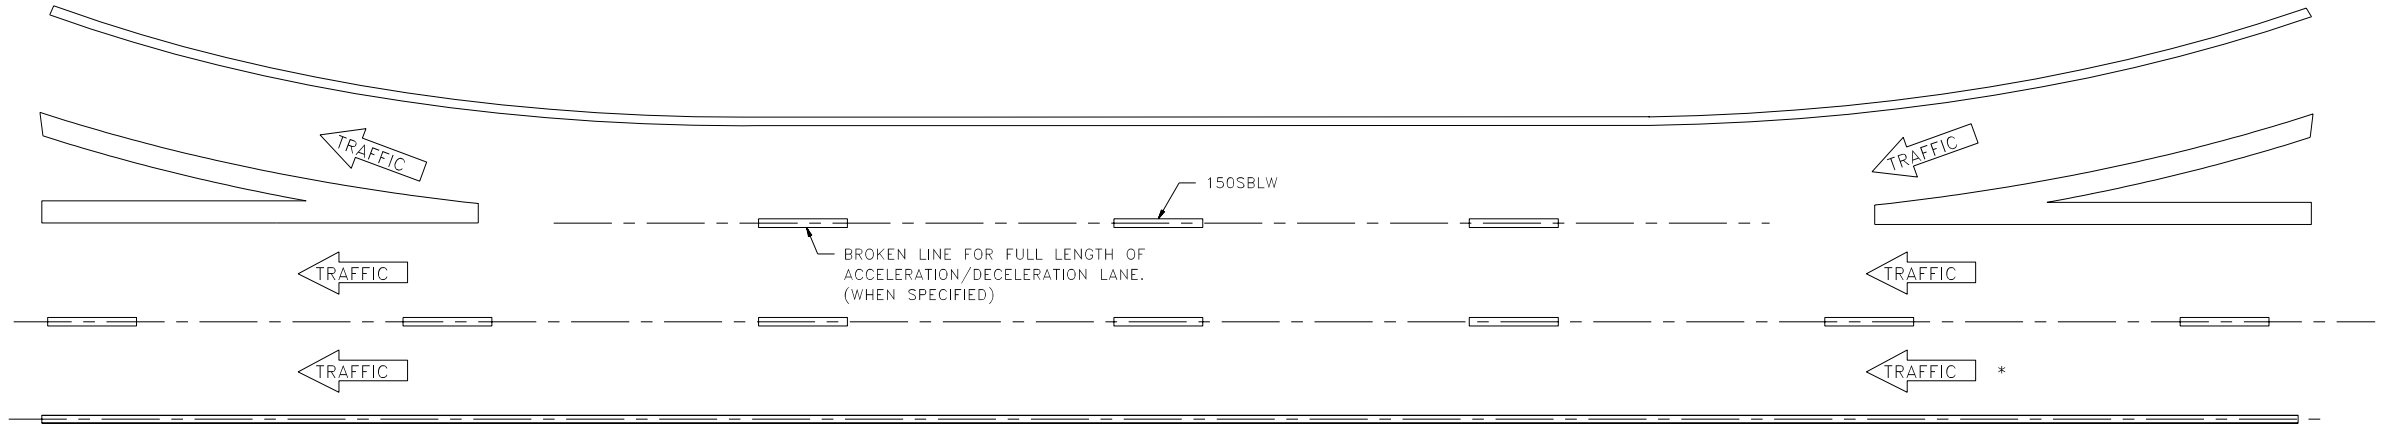

ENTRANCE AND EXIT RAMP CLOVERLEAF MARKINGS

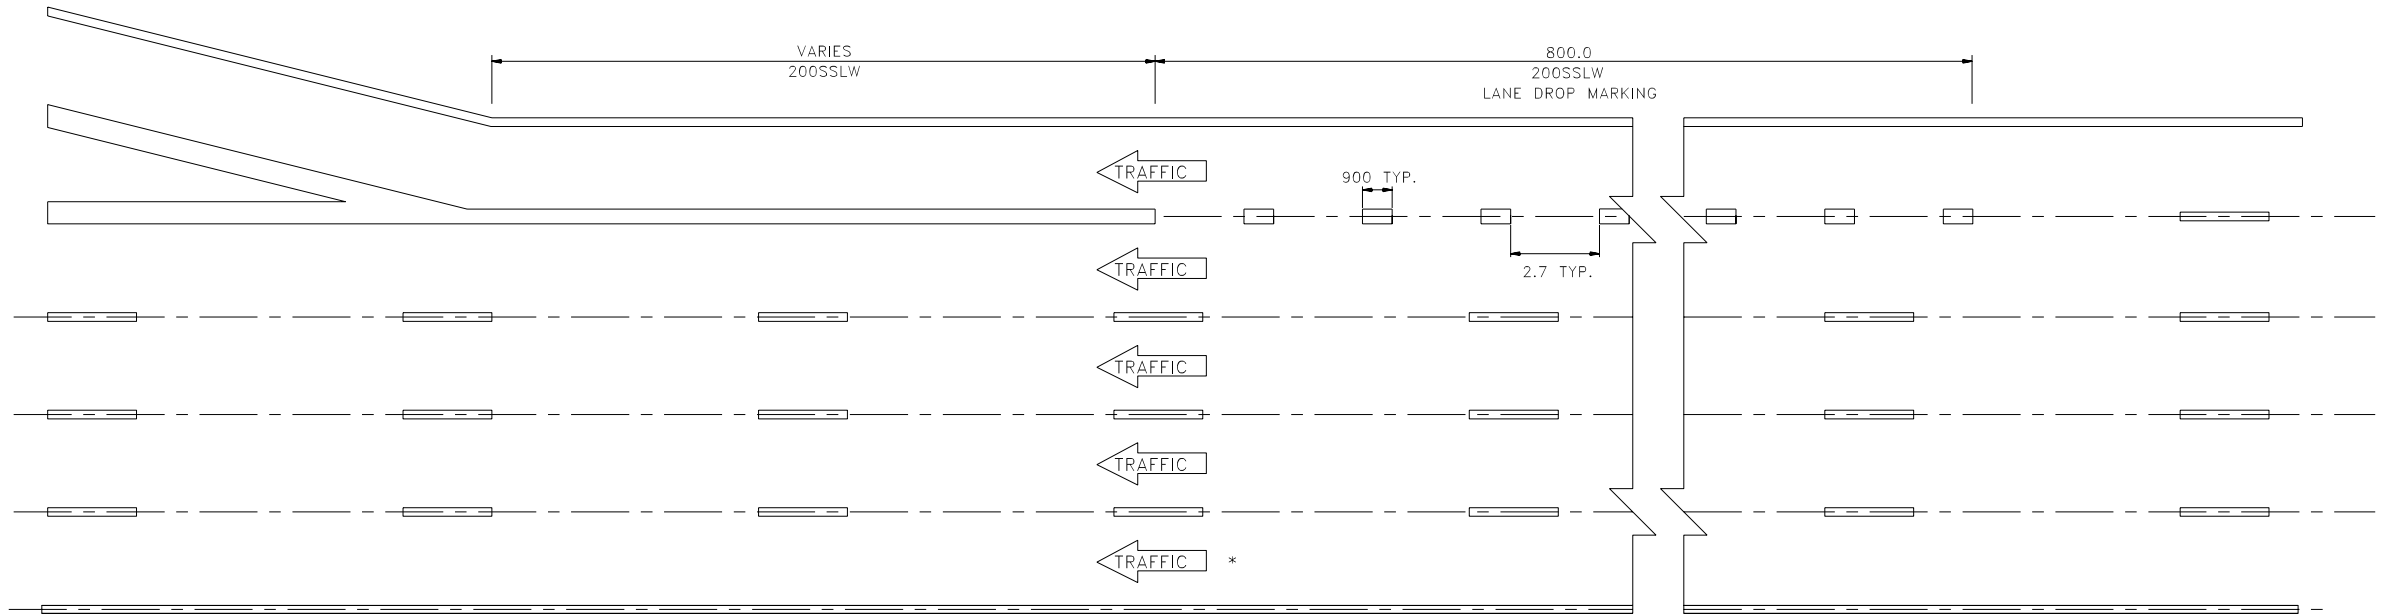

EXIT RAMPS WITH LANE DROP AT EXIT

* ARROWS SHOWN ON THIS SHEET INDICATE DIRECTION OF TRAFFIC ONLY.

ALL DIMENSIONS SHOWN ARE IN MILLIMETERS OR METERS.
WHOLE NUMBERS INDICATE MILLIMETERS; DECIMAL
NUMBERS INDICATE METERS UNLESS OTHERWISE NOTED.

PAVEMENT MARKING STANDARD
*DIVIDED ROADWAY MULTIPLE LANES
WITH ENTRANCE AND EXIT RAMPS
STRIPING LAYOUT*

STANDARD
NO. PM-3C

REVISION	DATE
7-13-01	

*.DGN FILE NAME
PM-3C

METRIC
STANDARD PLANS

STATE OF NEW HAMPSHIRE
DEPARTMENT OF TRANSPORTATION, CONCORD, N.H.



STANDARD
NO. PM-3C